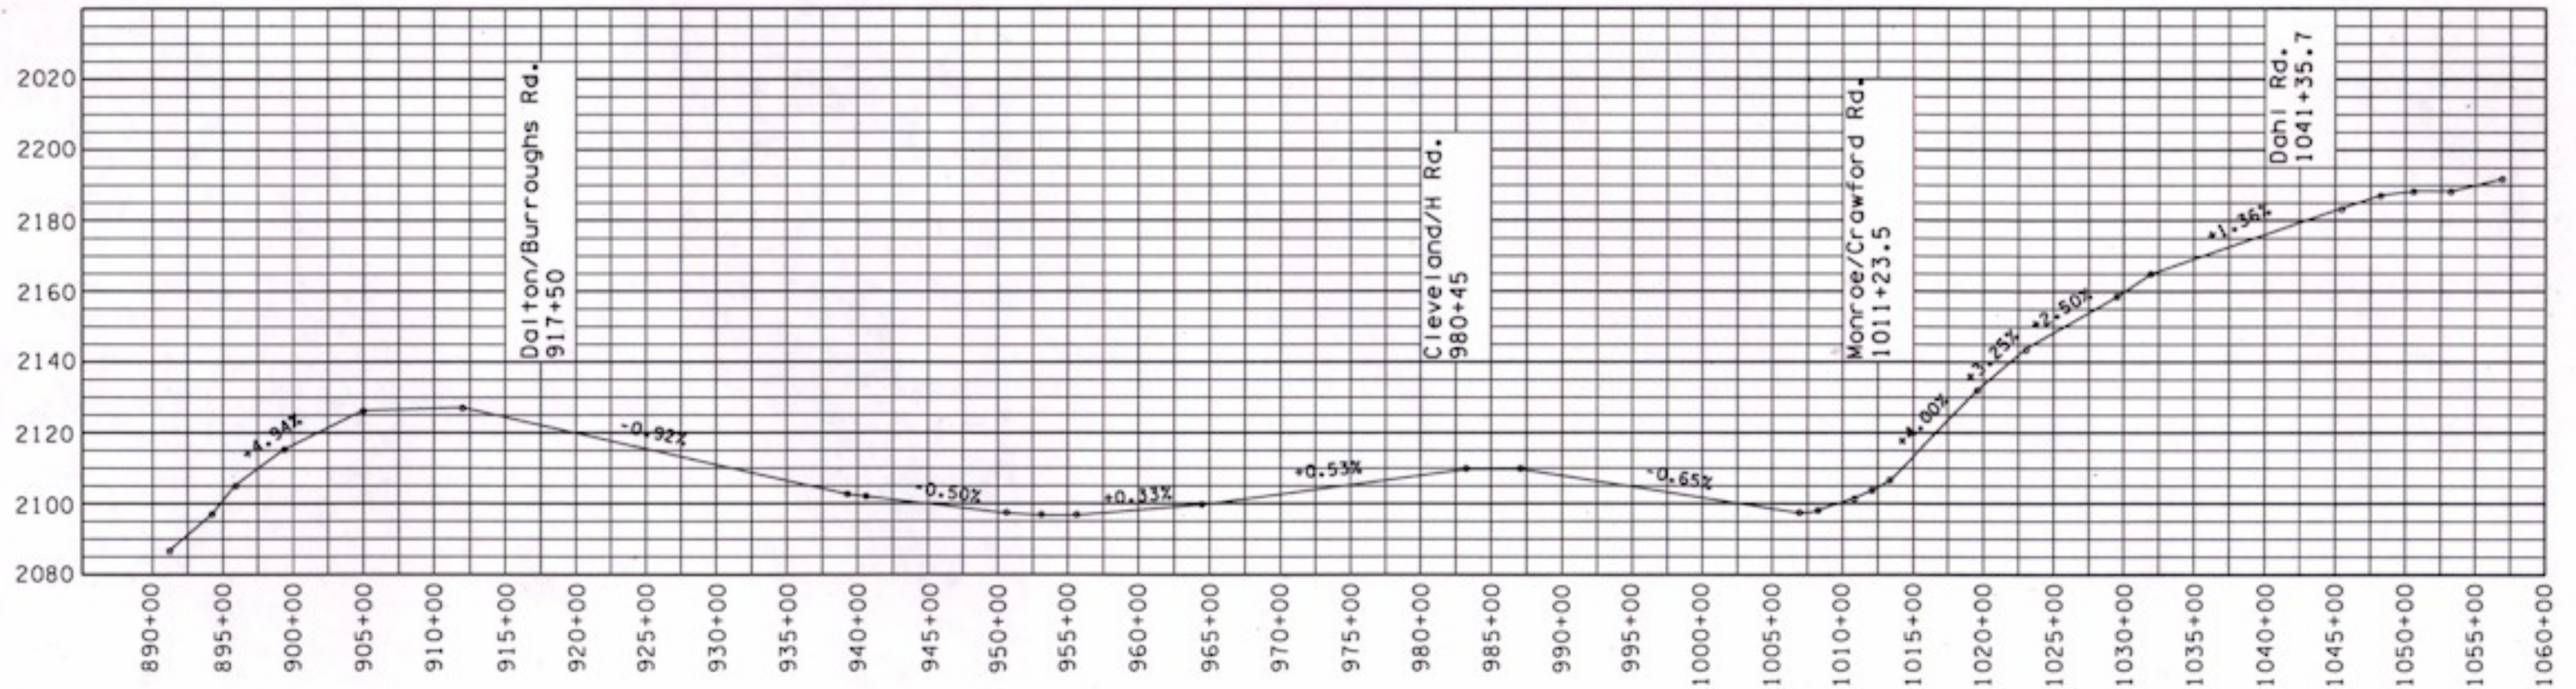

Appendix C

Vertical Alignment

Eastern Region
U.S. 395 Route Development Plan
Spokane to Stevens County Line

US 395
VERTICAL CURVES
City of Deer Park Vicinity
MP 178.18 to MP 181.34



* APPROXIMATE EXISTING PROFILE GRADE
APPENDIX C